
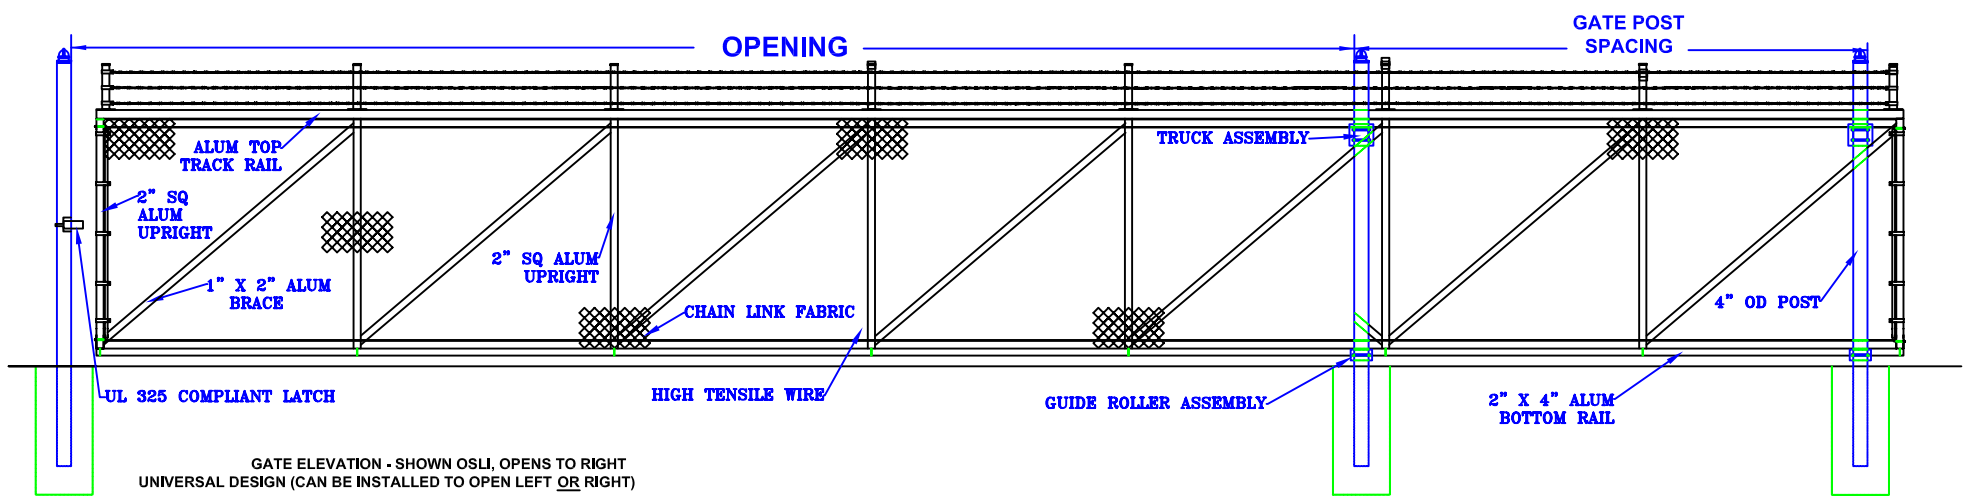


27' - 30' X 6' HIGH ALUMINUM SLIDE GATE (ASG-306) (ASG-BW30)

GATE PART #

BARBWIRE KIT PART #

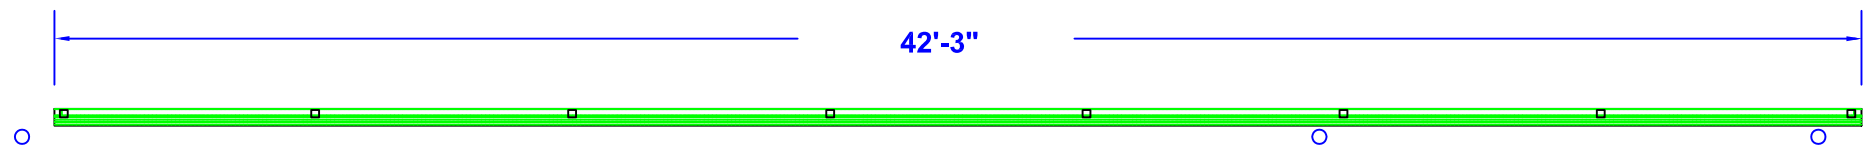

Notes: 1. SPECIFICATIONS CAN BE CHANGED BY SHARON FENCE COMPANY ONLY. 2. FOOTING TO BE (4)X POST WIDTH. MIN DEPTH TO BE 36" [914 MM]. 3. GATES MAY BE MANUALLY OR ELECTRICALLY OPERATED. HARDWARE WILL VARY. 4. GATES TABULATED ARE UL-325 COMPLIANT. 5. GATES ARE UNIVERSAL (OPEN TO LEFT OR RIGHT). 6. TOP TRACK AND RAIL: ENCLOSED 1-PC ALUMINUM (6061-T6) EXTRUSION (3.83 LBS PER LF) REINFORCED BY WELDING AN ADDITIONAL 2" SQ. ALUMINUM LATERAL SUPPORT RAIL. 7. 1" X 2" ALUMINUM DIAGONAL BRACING WELDED TO 2" SQUARE ALUMINUM UPRIGHTS.	OPENING	GATE POST SPACING	Approved By: _____ Date: _____
	27'	15'-0"	
	28'	14'-0"	
	29'	13'-0"	
	30'	12'-0"	