


# 27' - 30' X 8' HIGH ALUMINUM SLIDE GATE (ASG-308)

GATE PART #

42'-3"

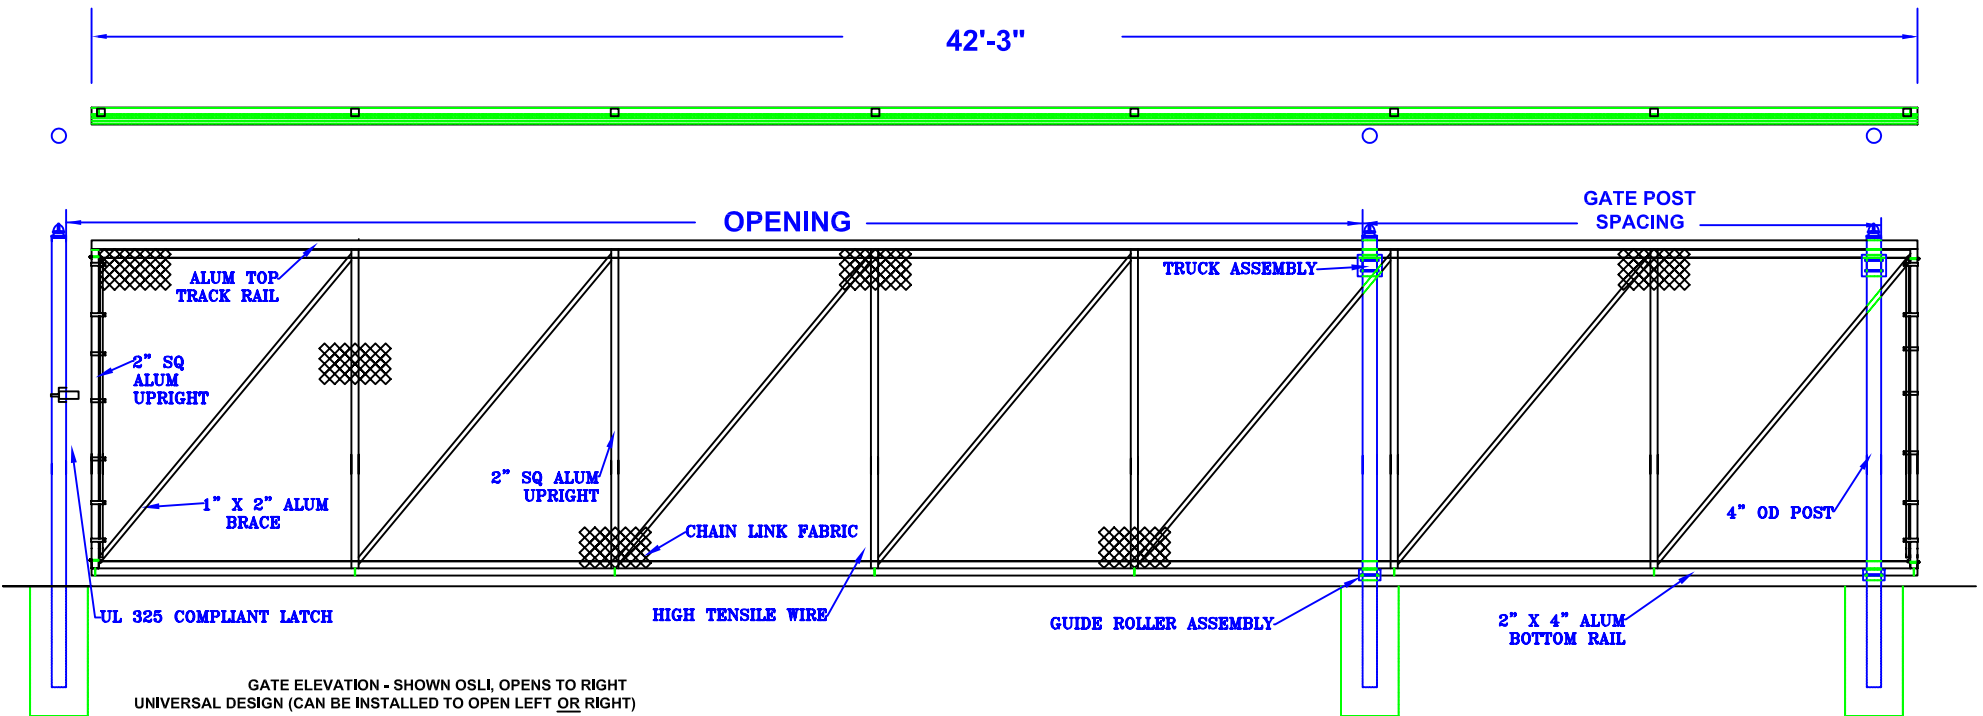

GATE ELEVATION - SHOWN OSLI, OPENS TO RIGHT  
UNIVERSAL DESIGN (CAN BE INSTALLED TO OPEN LEFT OR RIGHT)

Notes:

- SPECIFICATIONS CAN BE CHANGED BY SHARON FENCE COMPANY ONLY.
- FOOTING TO BE (4)X POST WIDTH. MIN DEPTH TO BE 36" [914 MM].
- GATES MAY BE MANUALLY OR ELECTRICALLY OPERATED. HARDWARE WILL VARY.
- GATES TABULATED ARE UL-325 COMPLIANT.
- GATES ARE UNIVERSAL (OPEN TO LEFT OR RIGHT).
- TOP TRACK AND RAIL: ENCLOSED 1-PC ALUMINUM (6061-T6) EXTRUSION (3.83 LBS PER LF) REINFORCED BY WELDING AN ADDITIONAL 2" SQ. ALUMINUM LATERAL SUPPORT RAIL.
- 1" X 2" ALUMINUM DIAGONAL BRACING WELDED TO 2" SQUARE ALUMINUM UPRIGHTS.

**OPENING**

27'  
28'  
29'  
30'

**GATE POST SPACING**

15'-0"  
14'-0"  
13'-0"  
12'-0"

Approved By: \_\_\_\_\_

Date: \_\_\_\_\_